
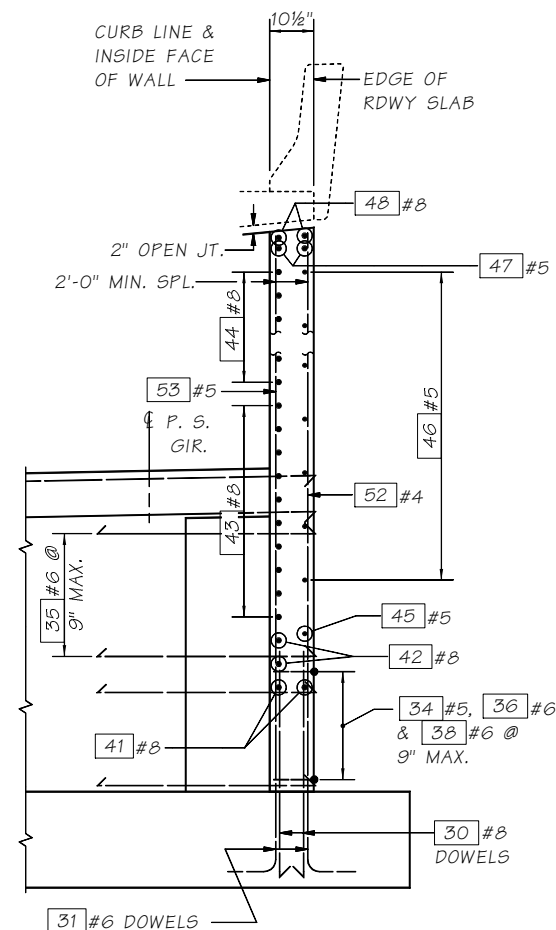



WINGWALL LOCATION	ELEVATION POINT			
	Q	R	S	T

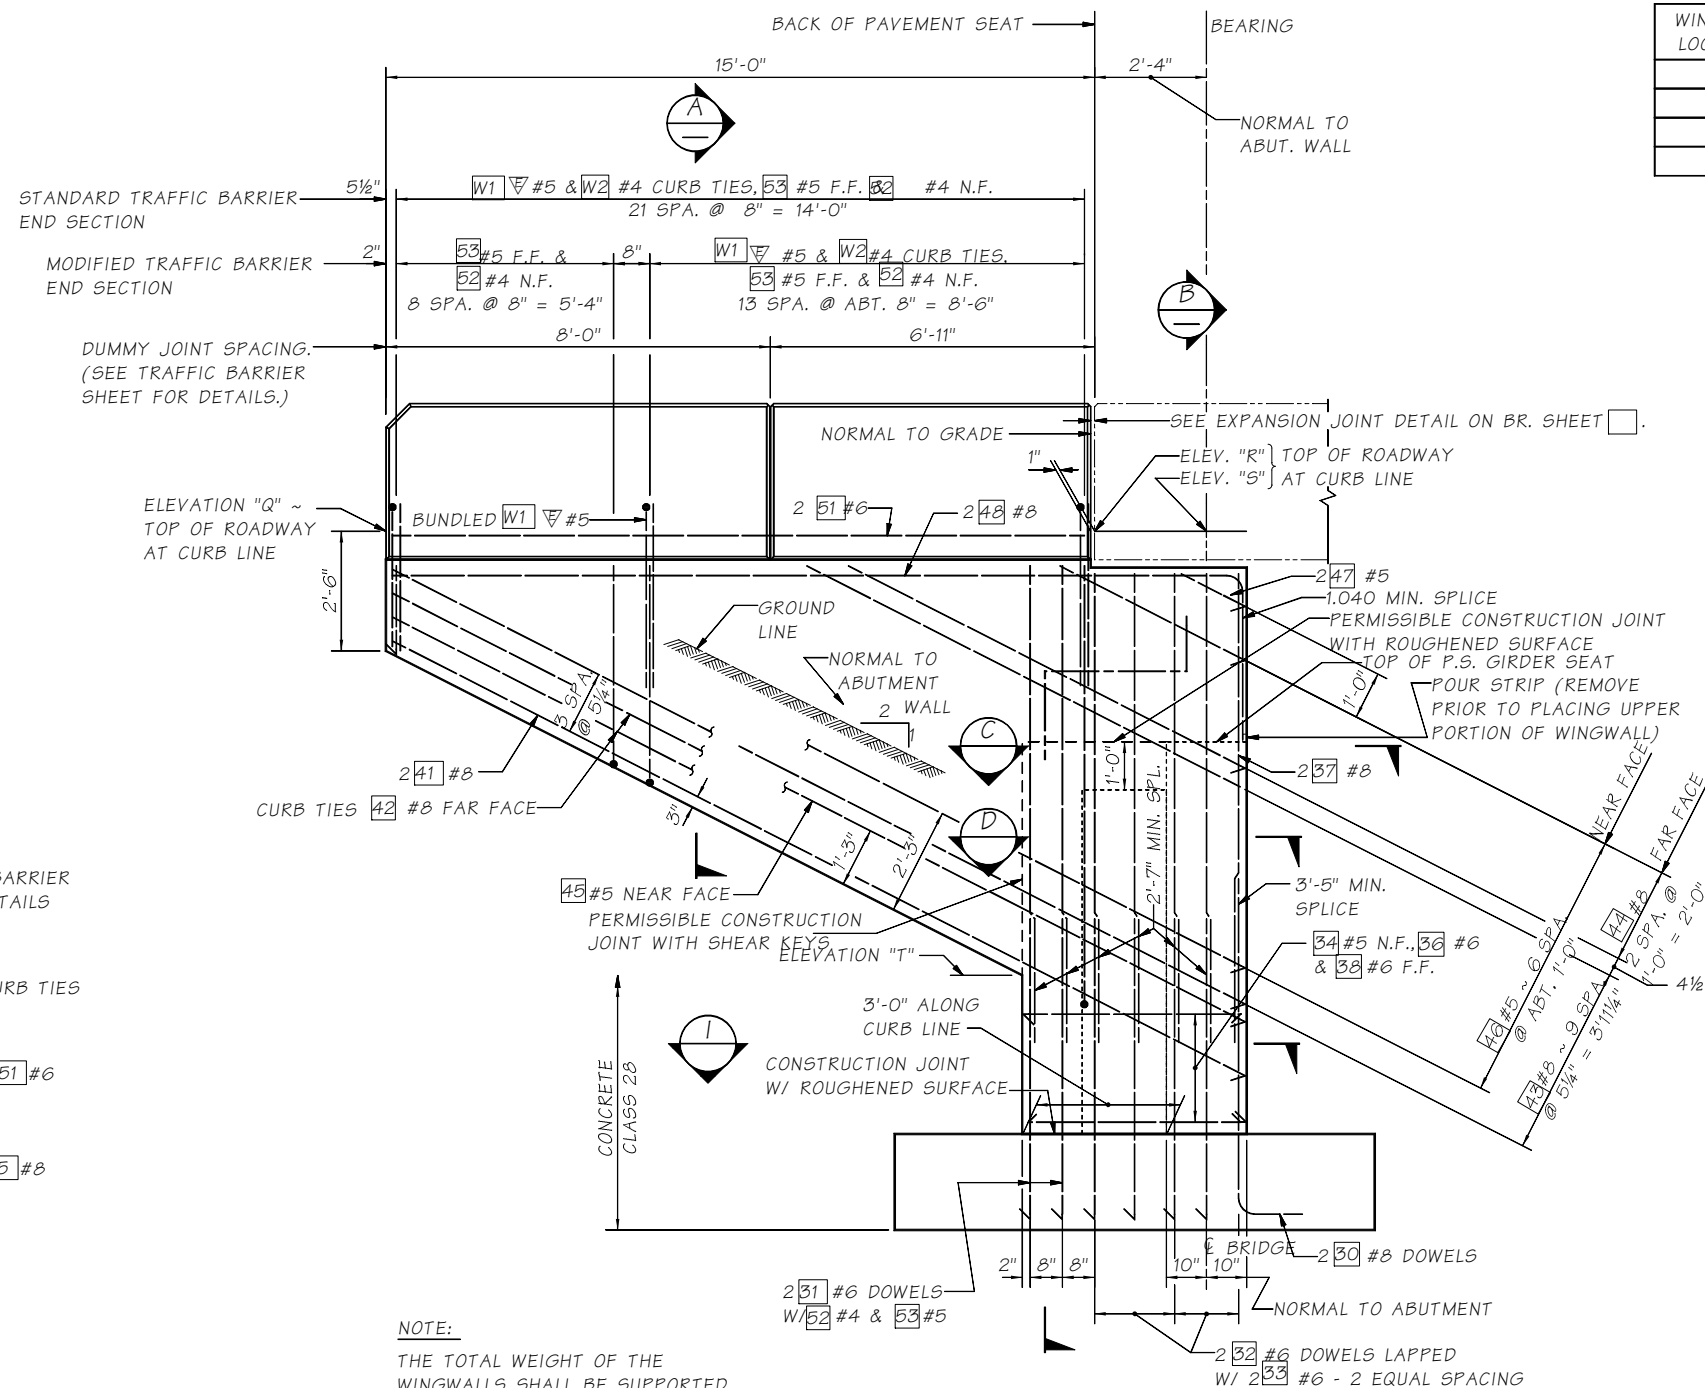

SECTION B
—

WINGWALL OUTSIDE ELEVATION

NOTE:
THE TOTAL WEIGHT OF THE
WINGWALLS SHALL BE SUPPORTED
AT ALL TIMES UNTIL THE GIRDERS
AND ROADWAY SLAB ARE IN PLACE.

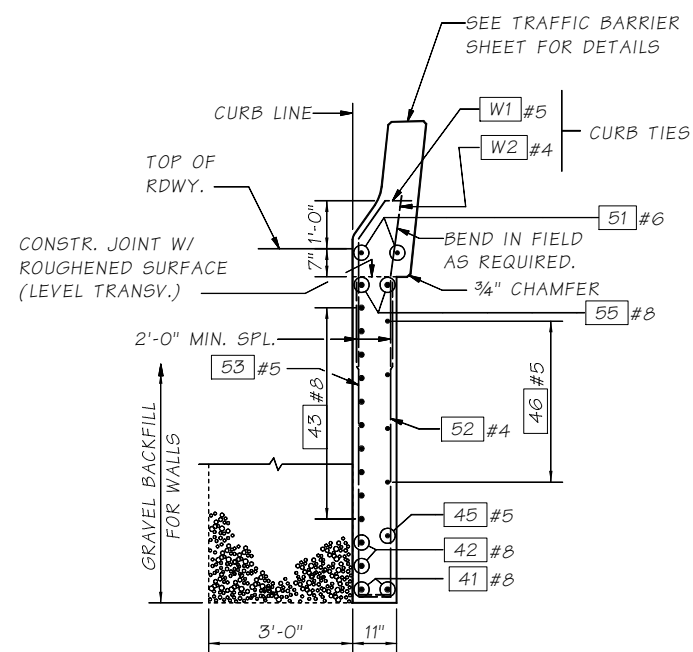

SECTION A
—

Bridge Design Engr.		M:\STANDARDS\Example Drawings\Wing Walls\WW 15FT 2-1.MAN									
Supervisor					REGION NO.	STATE	FED. AID PROJ. NO.	SHEET NO.	TOTAL SHEETS		
Designed By					10	WASH.					
Checked By											
Detailed By					JOB NUMBER						
Bridge Projects Engr.											
Prelim. Plan By											
Architect/Specialist	DATE	REVISION		BY	APP'D						

BRIDGE
AND
STRUCTURES
OFFICE



**Washington State
Department of Transportation**

STANDARD WALLS

WING WALL W/2:1 SLOPE
DETAILS 1 OF 2

BRIDGE
SHEET
NO.

SHEET

OF

SHEETS